


# BLAKEVIEW GROVE

## STAGE 1

### BUILDING ENVELOPE PLAN

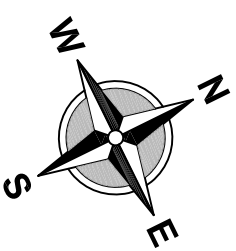

 Denotes garage can be built on boundary.

 Denotes driveway location.

Envelopes show the minimum set back requirements only.

Road pavements shown are indicative only.

© ALEXANDER & SYMONDS PTY. LTD.

Original Sheet Size A3

LICENSED SURVEYOR \_\_\_\_\_

**REF A059307.00**

DWG No. A059307BLDG ENV ST1

REVISION D

DEL 22/04/08

Alexander & Symonds Pty Ltd  
11 King William Street Kent Town,  
South Australia 5067  
PO Box 1000 Kent Town, SA 5071  
DX 209 ABN 93007 753 988


**T** (08) 8130 1666

**F** (08) 8362 0099

**W** www.alexander.com.au

**E** adelalide@alexander.com.au

+ Property + Land Development +  
+ Construction + Mining +  
+ Spatial Information Management +

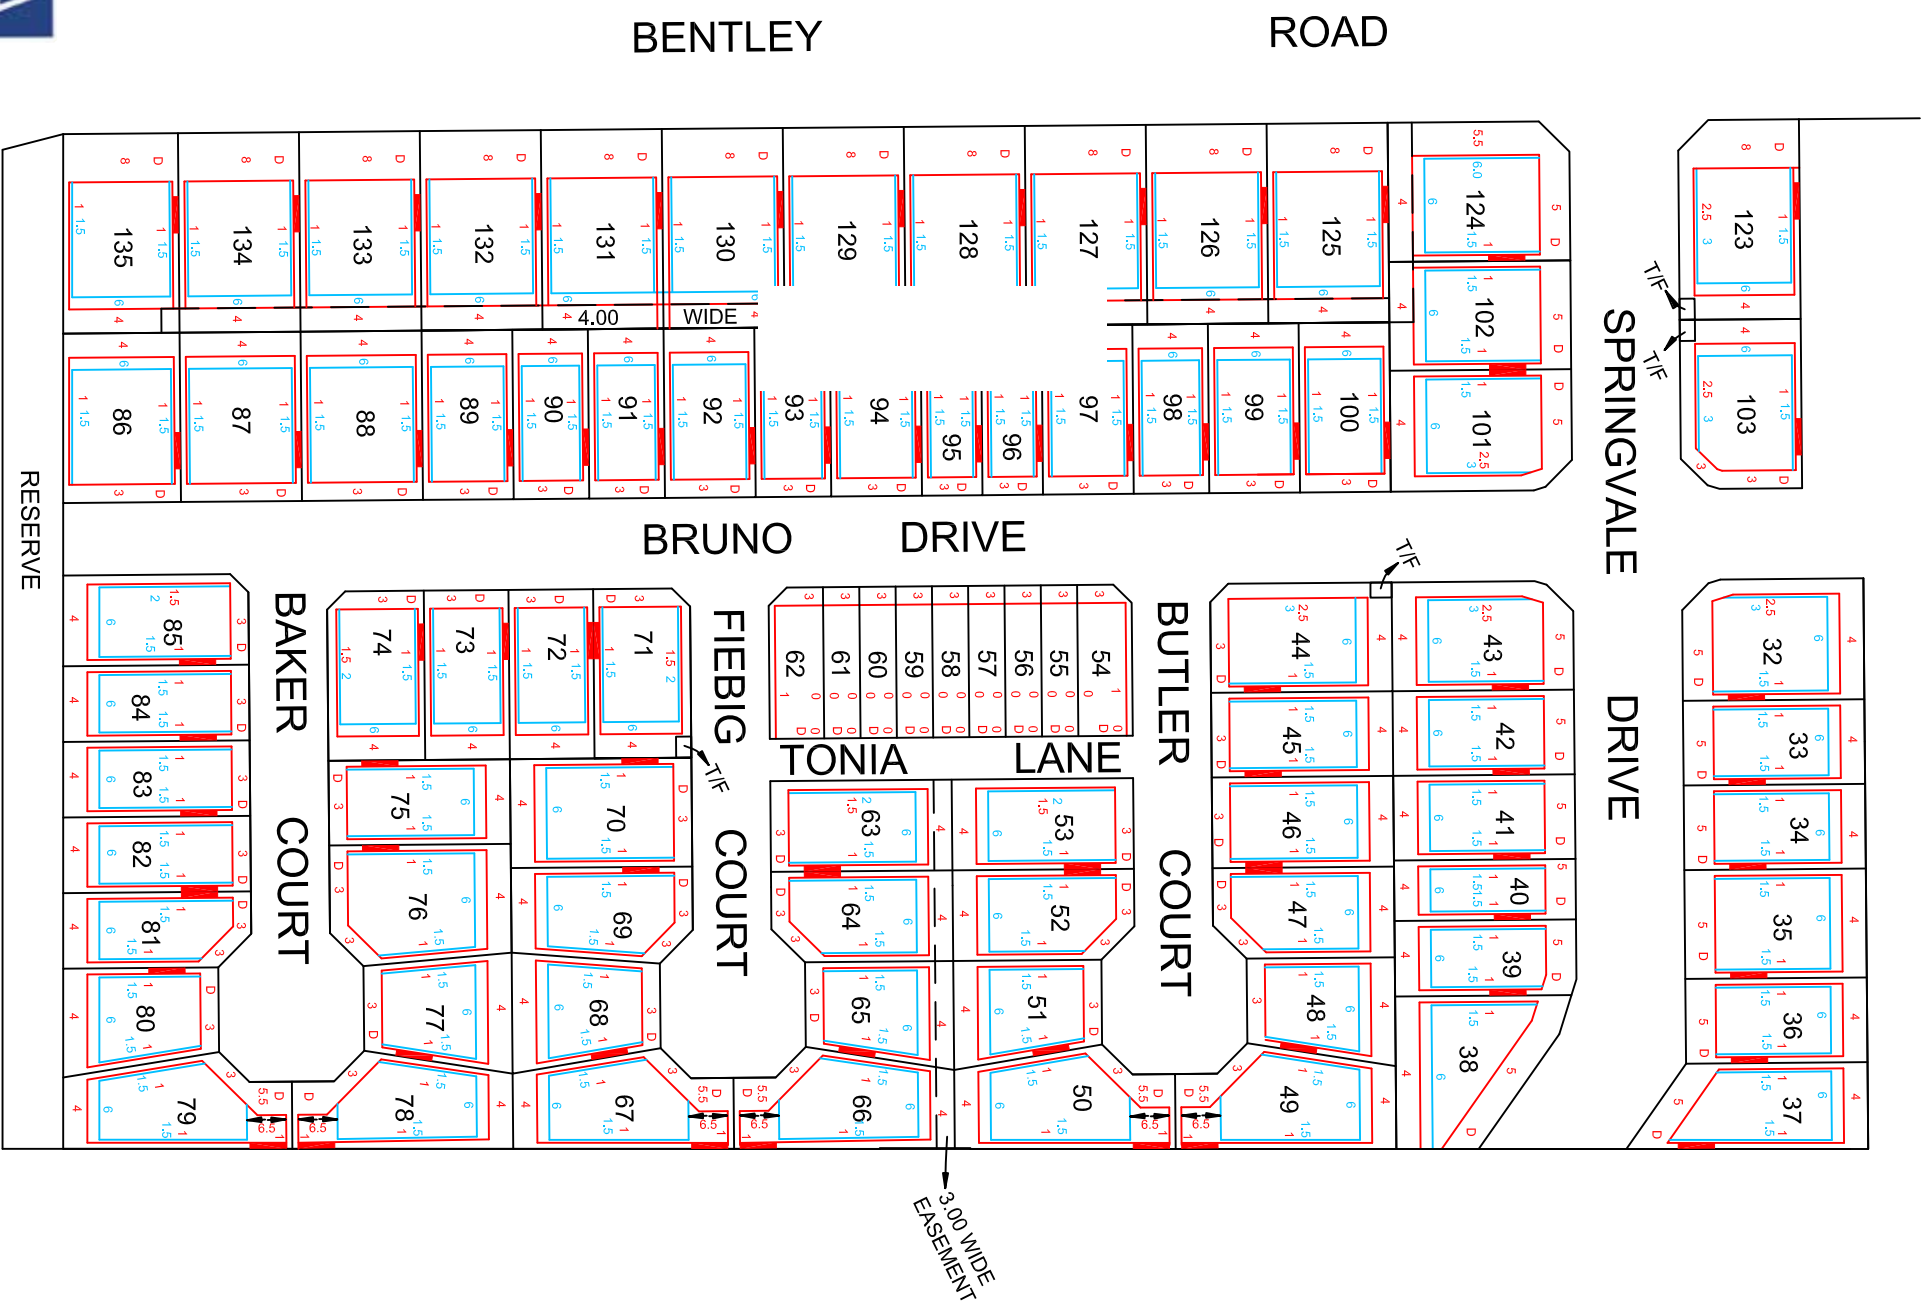

CRAIGMORE ROAD

RESERVE

BENTLEY ROAD

SPRINGVALE DRIVE

BRUNO DRIVE

BAKER COURT

BUTLER COURT

FIBBIG COURT

TONIA LANE